
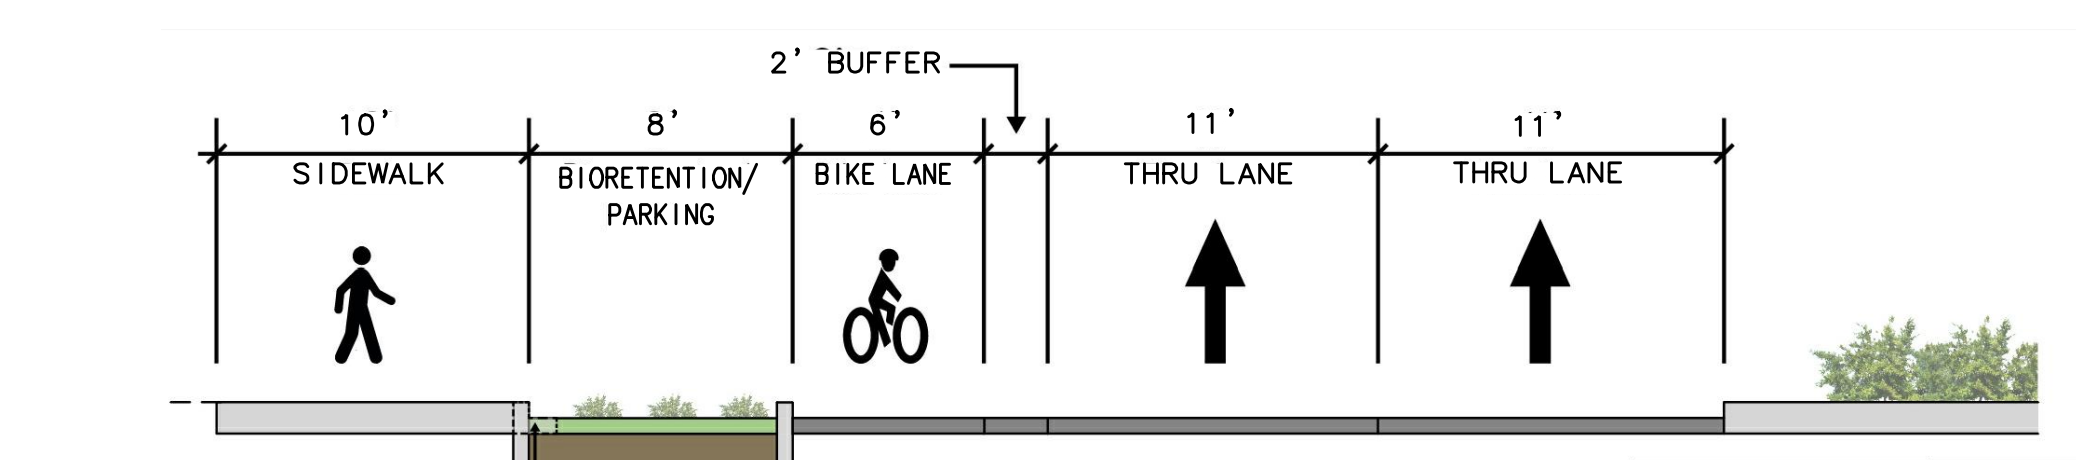


**ADA PARKING DETAIL**

SCALE: 1" = 20'

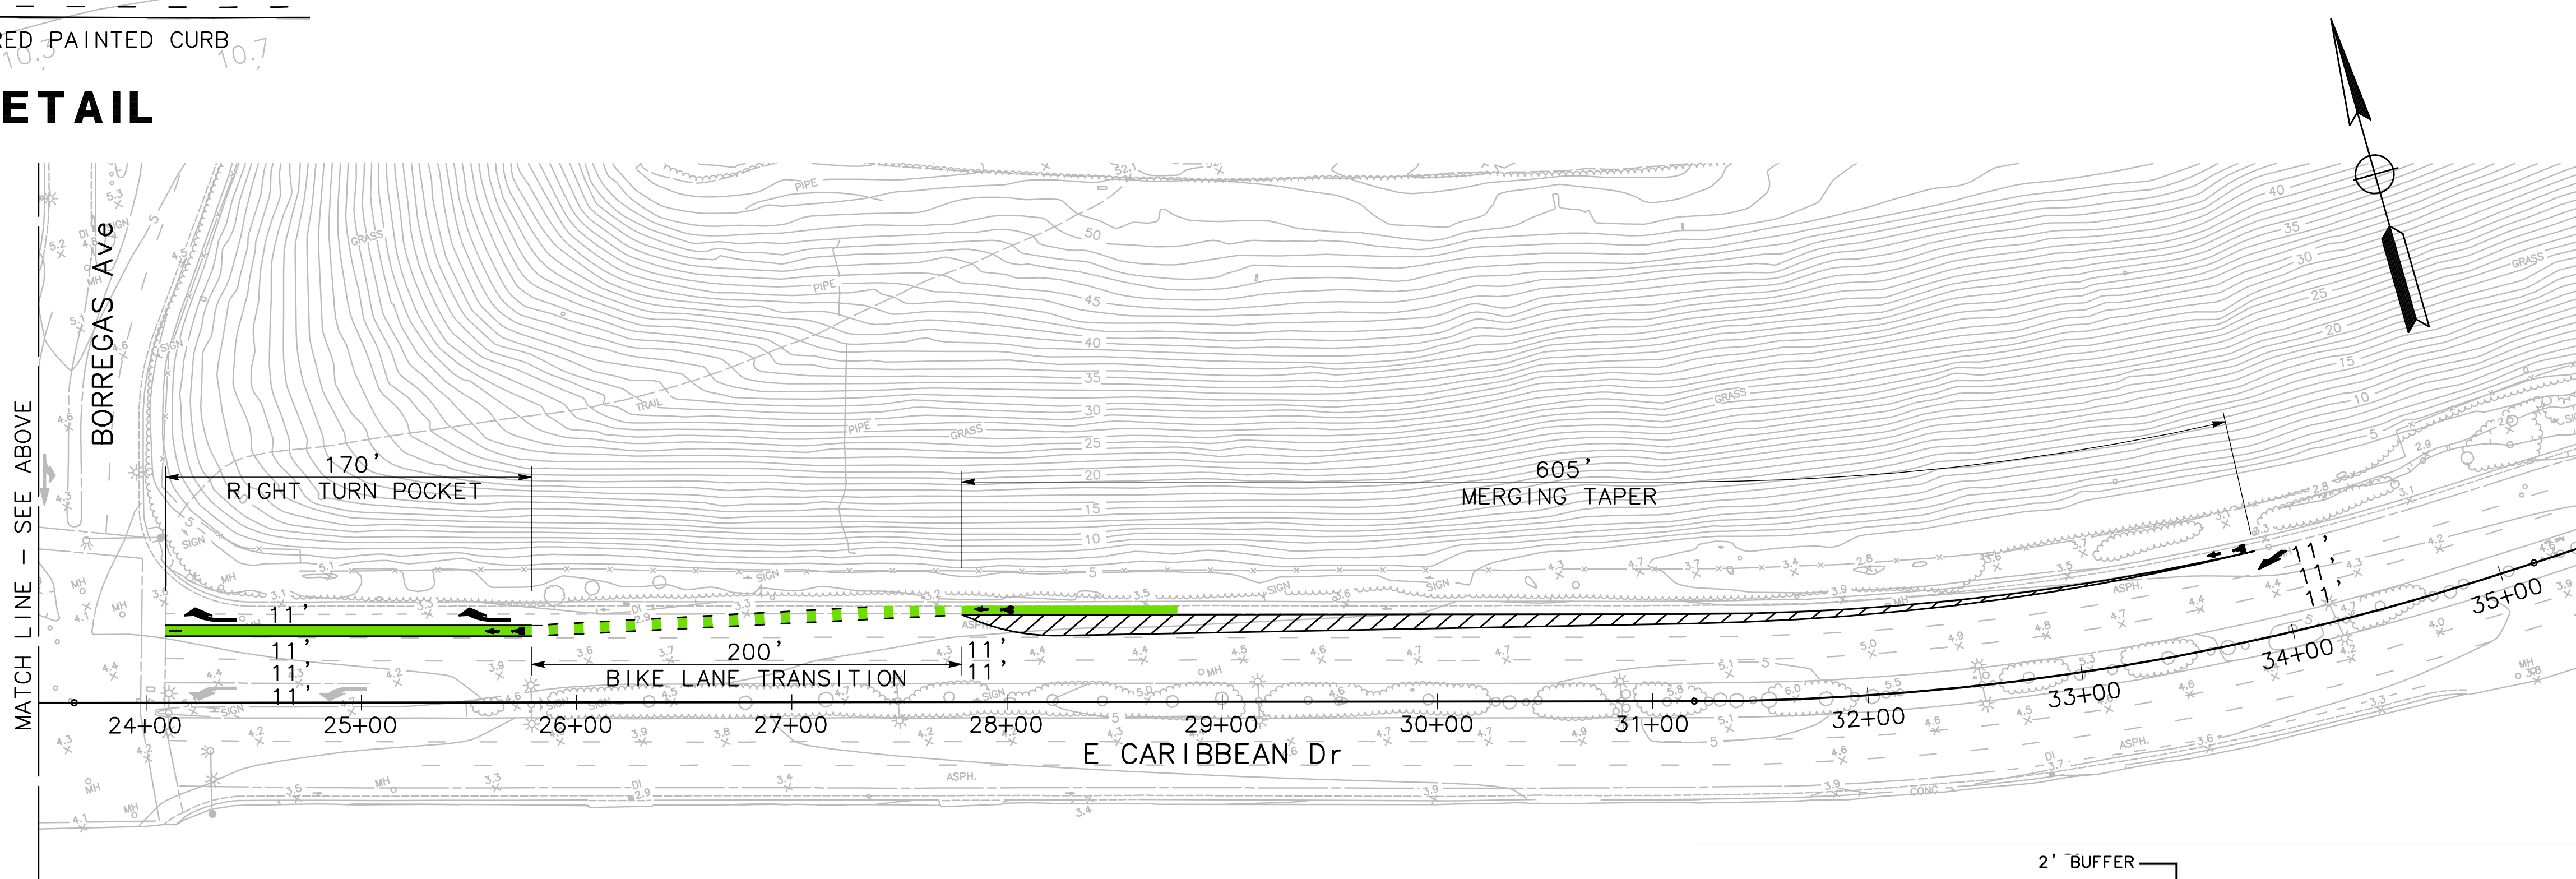

**SECTION A-A**  
NO SCALE